


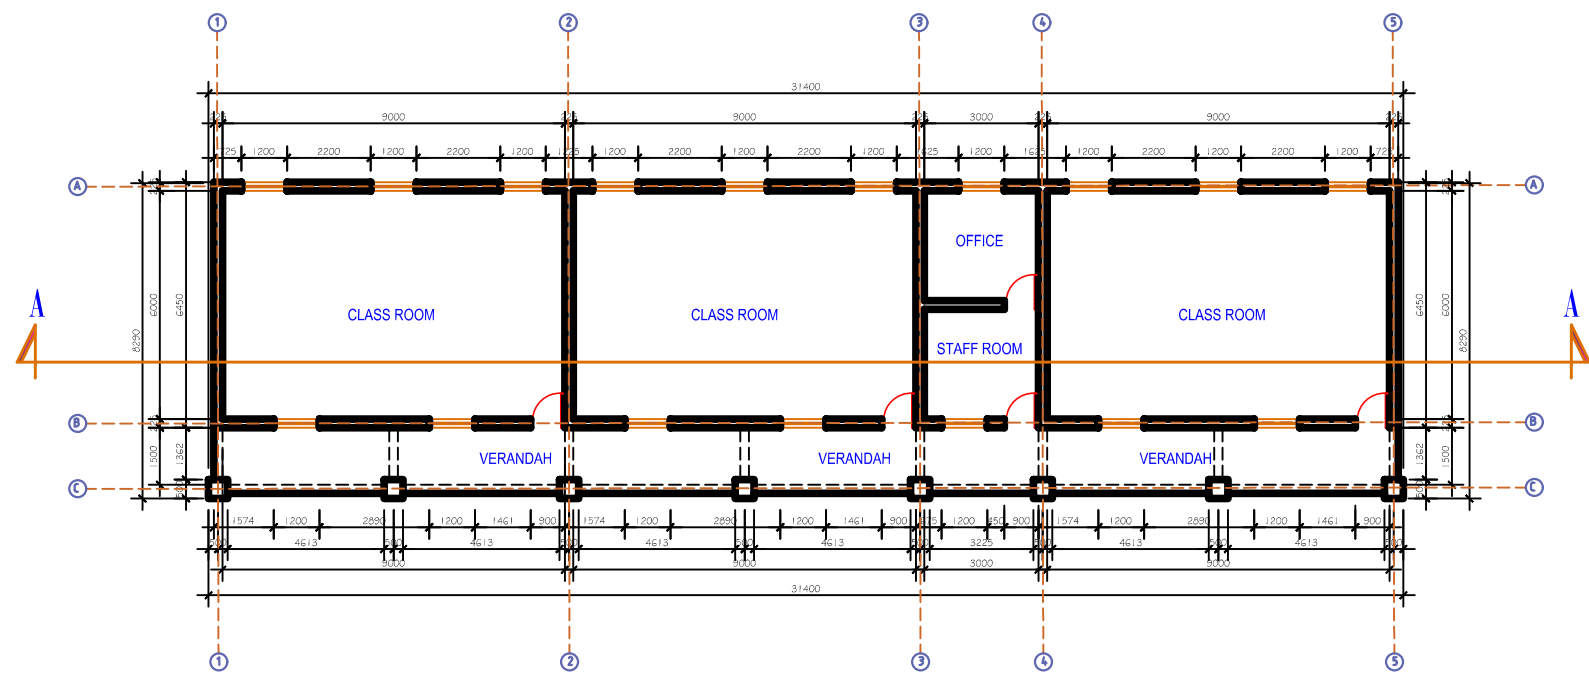

FLOOR PLAN

NOTES					
1. NO DIMENSION TO BE SCALED 2. DIMENSION TO BE CHECKED ON SITE. 3. DIMENSIONS ARE TAKEN TO CENTRE LINES, OR STRUCTURAL SURFACE AND DO NOT INCLUDE FINISHES EXCEPT WHERE OTHERWISE STATED. 4. ARCHITECTS ARE TO BE NOTIFIED OF ANY OTHERS INCLUDING THOSE DISCREPANCIES BETWEEN THIS DRAWING AND OTHERS INCLUDING THOSE ISSUED BY CONSULTANT AND NOMINATED SUB-CONTRACTORS BEFORE COMMENCING WORKS.					
		NOTE			
		DRAWING REFERENCES			DATE
STATUS		CHECKED	DATE	STATUS	CHECKED DATE
PRELIMINARY					
SCHEME				CONSTRUCTION	
REVIEW				RECORDS	
DESIGNED	ARC. ABDULRAHMAN 07014547203, 09043627455			CHECKED	ENGR. MOHAMMED
DRAWN	ARC. ABDULRAHMAN 07014547203, 09043627455			APPROVED	
PROJECT NO			SCALE 1:100		DATE
DRAWING NO			DATE OCTOBER, 2024		REV.
JOB TITLE					
PROPOSED CLASS ROOM DEVELOPMENT at BOLIMIKA PRIMARY SCHOOL YORRO LGA, TARABA STATE.					
SHEET TITLE				SHEET NO.	
FLOOR				1	