


FRONT ELEVATION

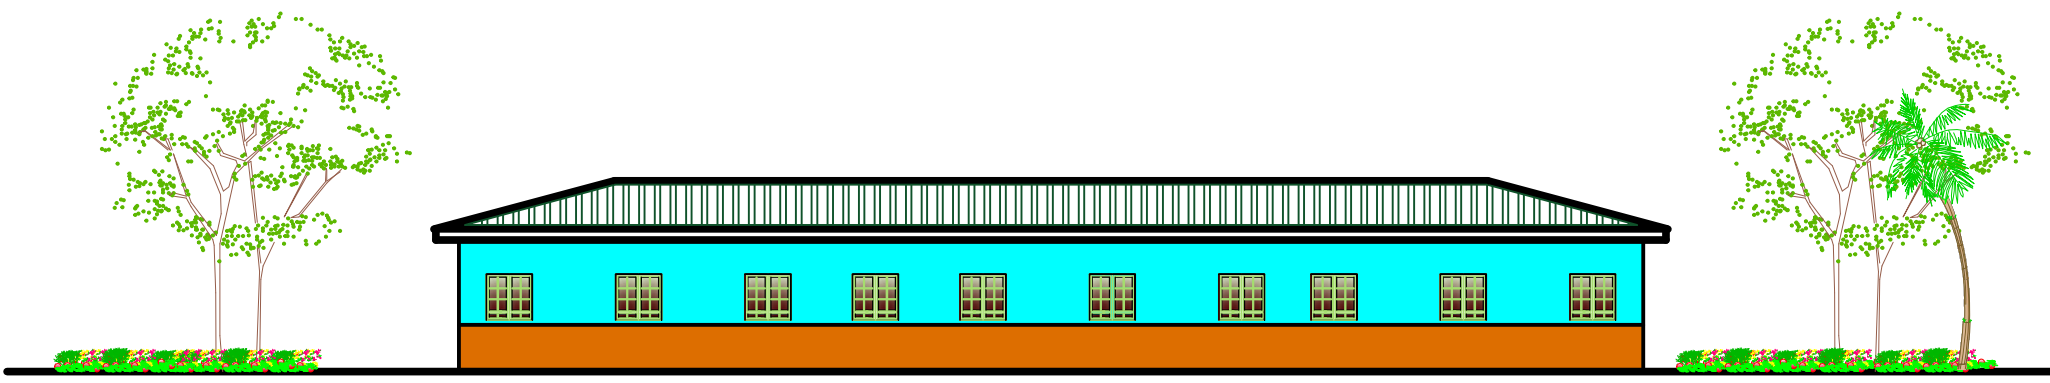

BACK ELEVATION

NOTES					
1. NO DIMENSION TO BE SCALED 2. DIMENSION TO BE CHECKED ON SITE. 3. DIMENSIONS ARE TAKEN TO CENTRE LINES, OR STRUCTURAL SURFACE AND DO NOT INCLUDE FINISHES EXCEPT WHERE OTHERWISE STATED. 4. ARCHITECTS ARE TO BE NOTIFIED OF ANY OTHERS INCLUDING THOSE DISCREPANCIES BETWEEN THIS DRAWING AND OTHERS INCLUDING THOSE ISSUED BY CONSULTANT AND NOMINATED SUB-CONTRACTORS BEFORE COMMENCING WORKS.					
NOTE					
DRAWING REFERENCES					DATE
STATUS	CHECKED	DATE	STATUS	CHECKED	DATE
PRELIMINARY					
SCHEME			CONSTRUCTION		
REVIEW			RECORDS		
DESIGNED	ARC. ABDULRAHMAN 07014547203, 09043627455		CHECKED	ENGR. MOHAMMED	
DRAWN	ARC. ABDULRAHMAN 07014547203, 09043627455		APPROVED		
PROJECT NO			SCALE	DATE	
			1:100		
DRAWING NO			DATE	REV.	
			OCTOBER, 2024		
JOB TITLE					
PROPOSED CLASS ROOM DEVELOPMENT at BOLIMIKA PRIMARY SCHOOL YORRO LGA, TARABA STATE.					
SHEET TITLE				SHEET NO.	
ELEVATIONS				3	